



STAGE 3

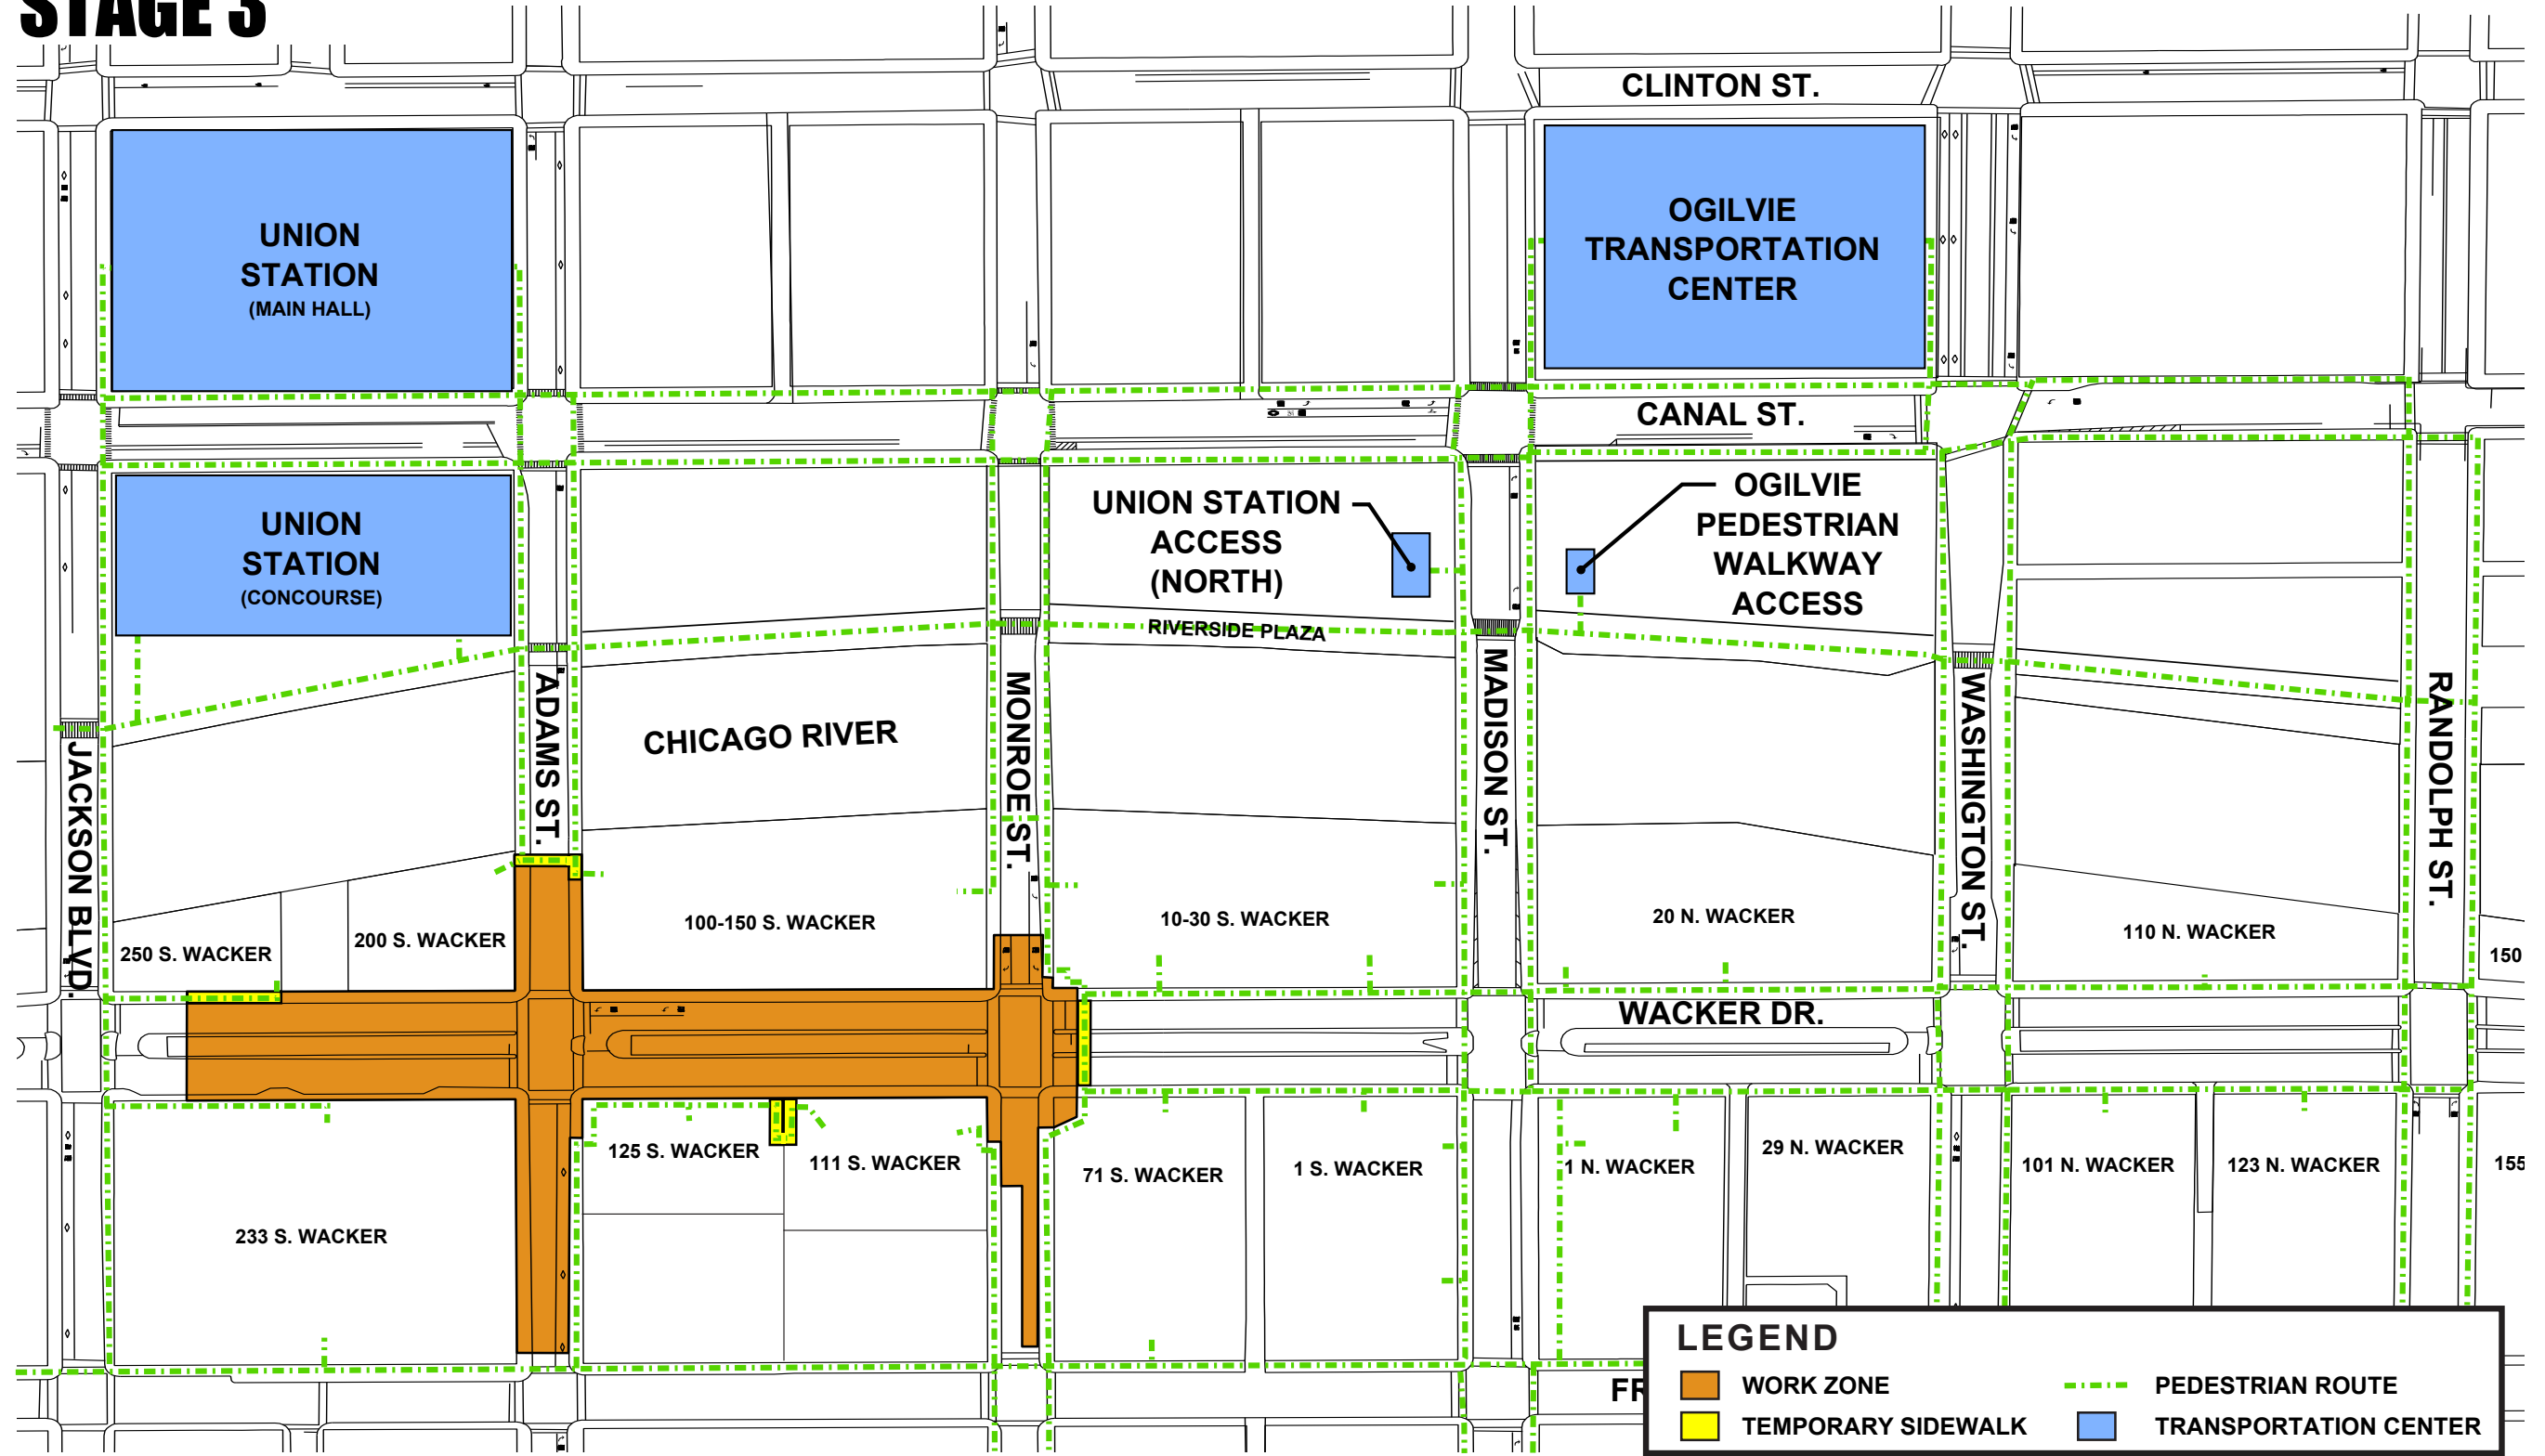

LEGEND

 WORK ZONE	 PEDESTRIAN ROUTE
 TEMPORARY SIDEWALK	 TRANSPORTATION CENTER

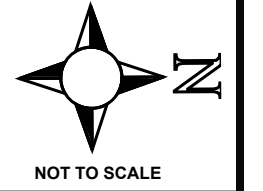

DATE: 12/12/11

PEDESTRIAN ACCESS PLAN - WACKER DRIVE SOUTH VIADUCT RECONSTRUCTION PROJECT STAGE 3 (JANUARY, 2012)