
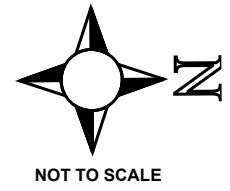


LEGEND

- STAGE 3 - WORK ZONE
JAN, 2012 - JULY, 2012
- TEMPORARY SIDEWALK
- OPEN ROADWAY
- TEMPORARY BARRIER
- TRAFFIC DIRECTION
- PEDESTRIAN ACCESS

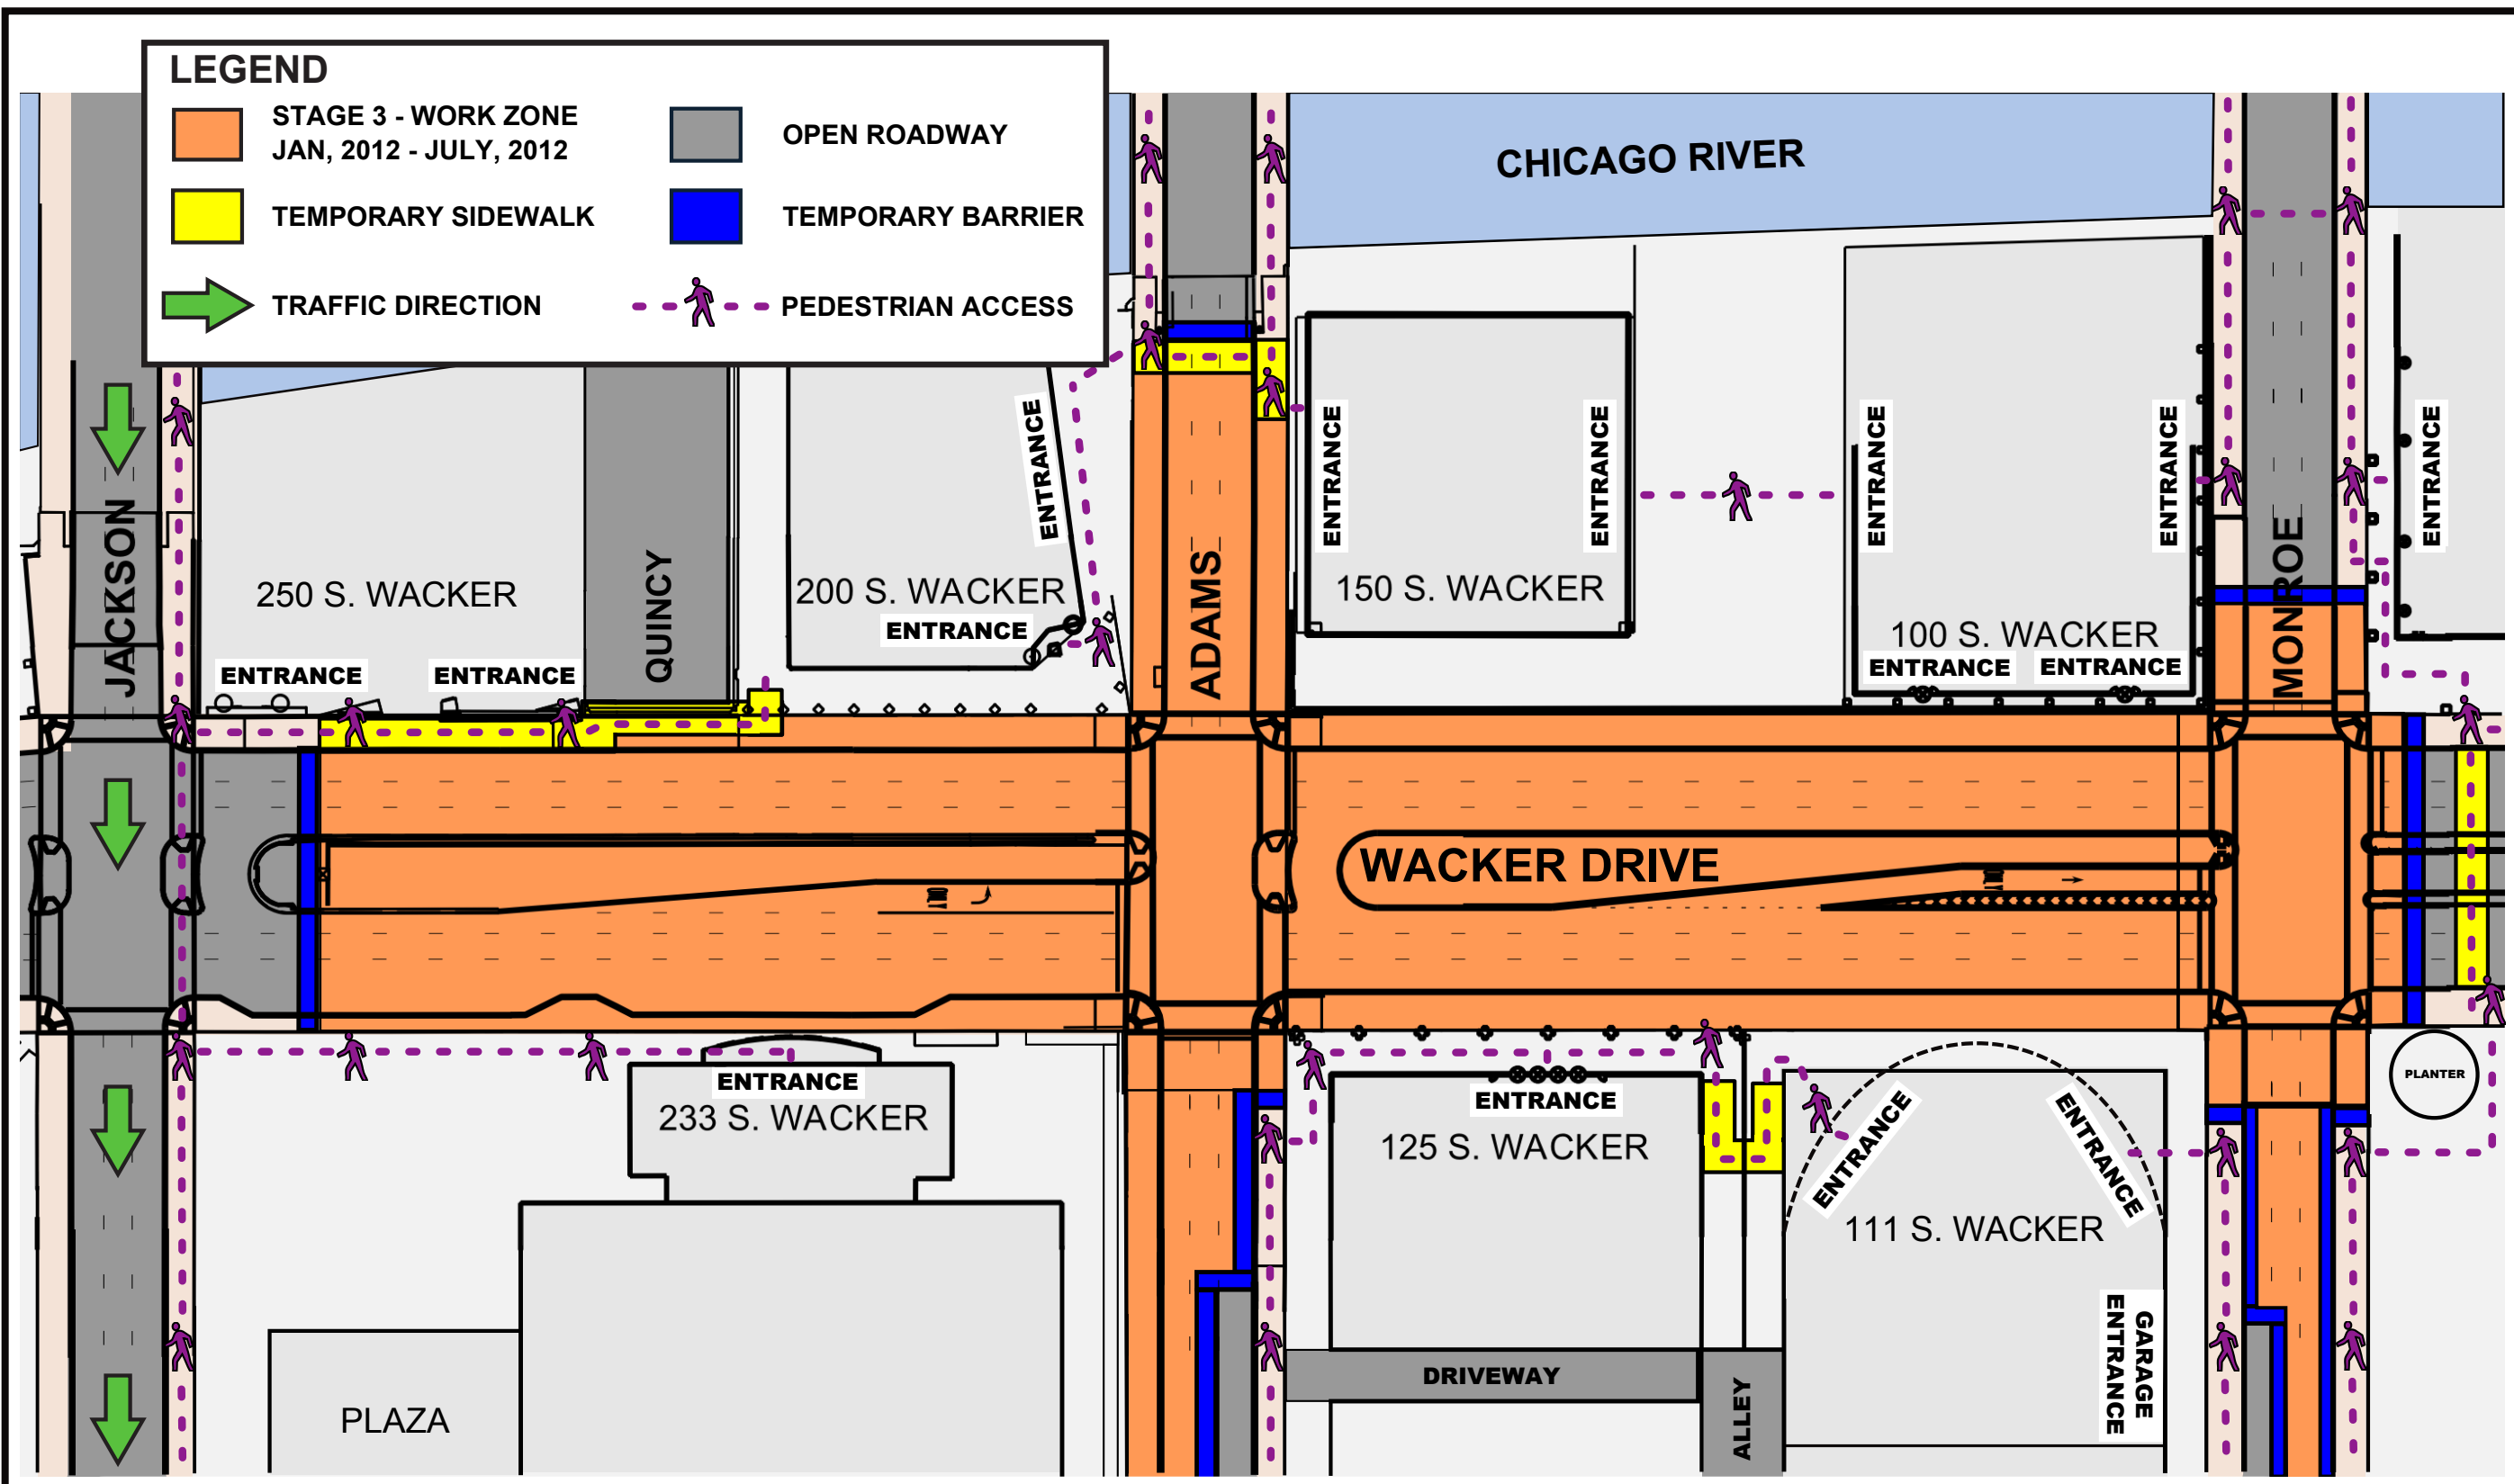

DATE: 01/05/12

**STAGE 3 - WACKER DRIVE SOUTH VIADUCT RECONSTRUCTION PROJECT
MONROE STREET TO ADAMS STREET (JANUARY, 2012 - JULY, 2012)**

**EXHIBIT
1**